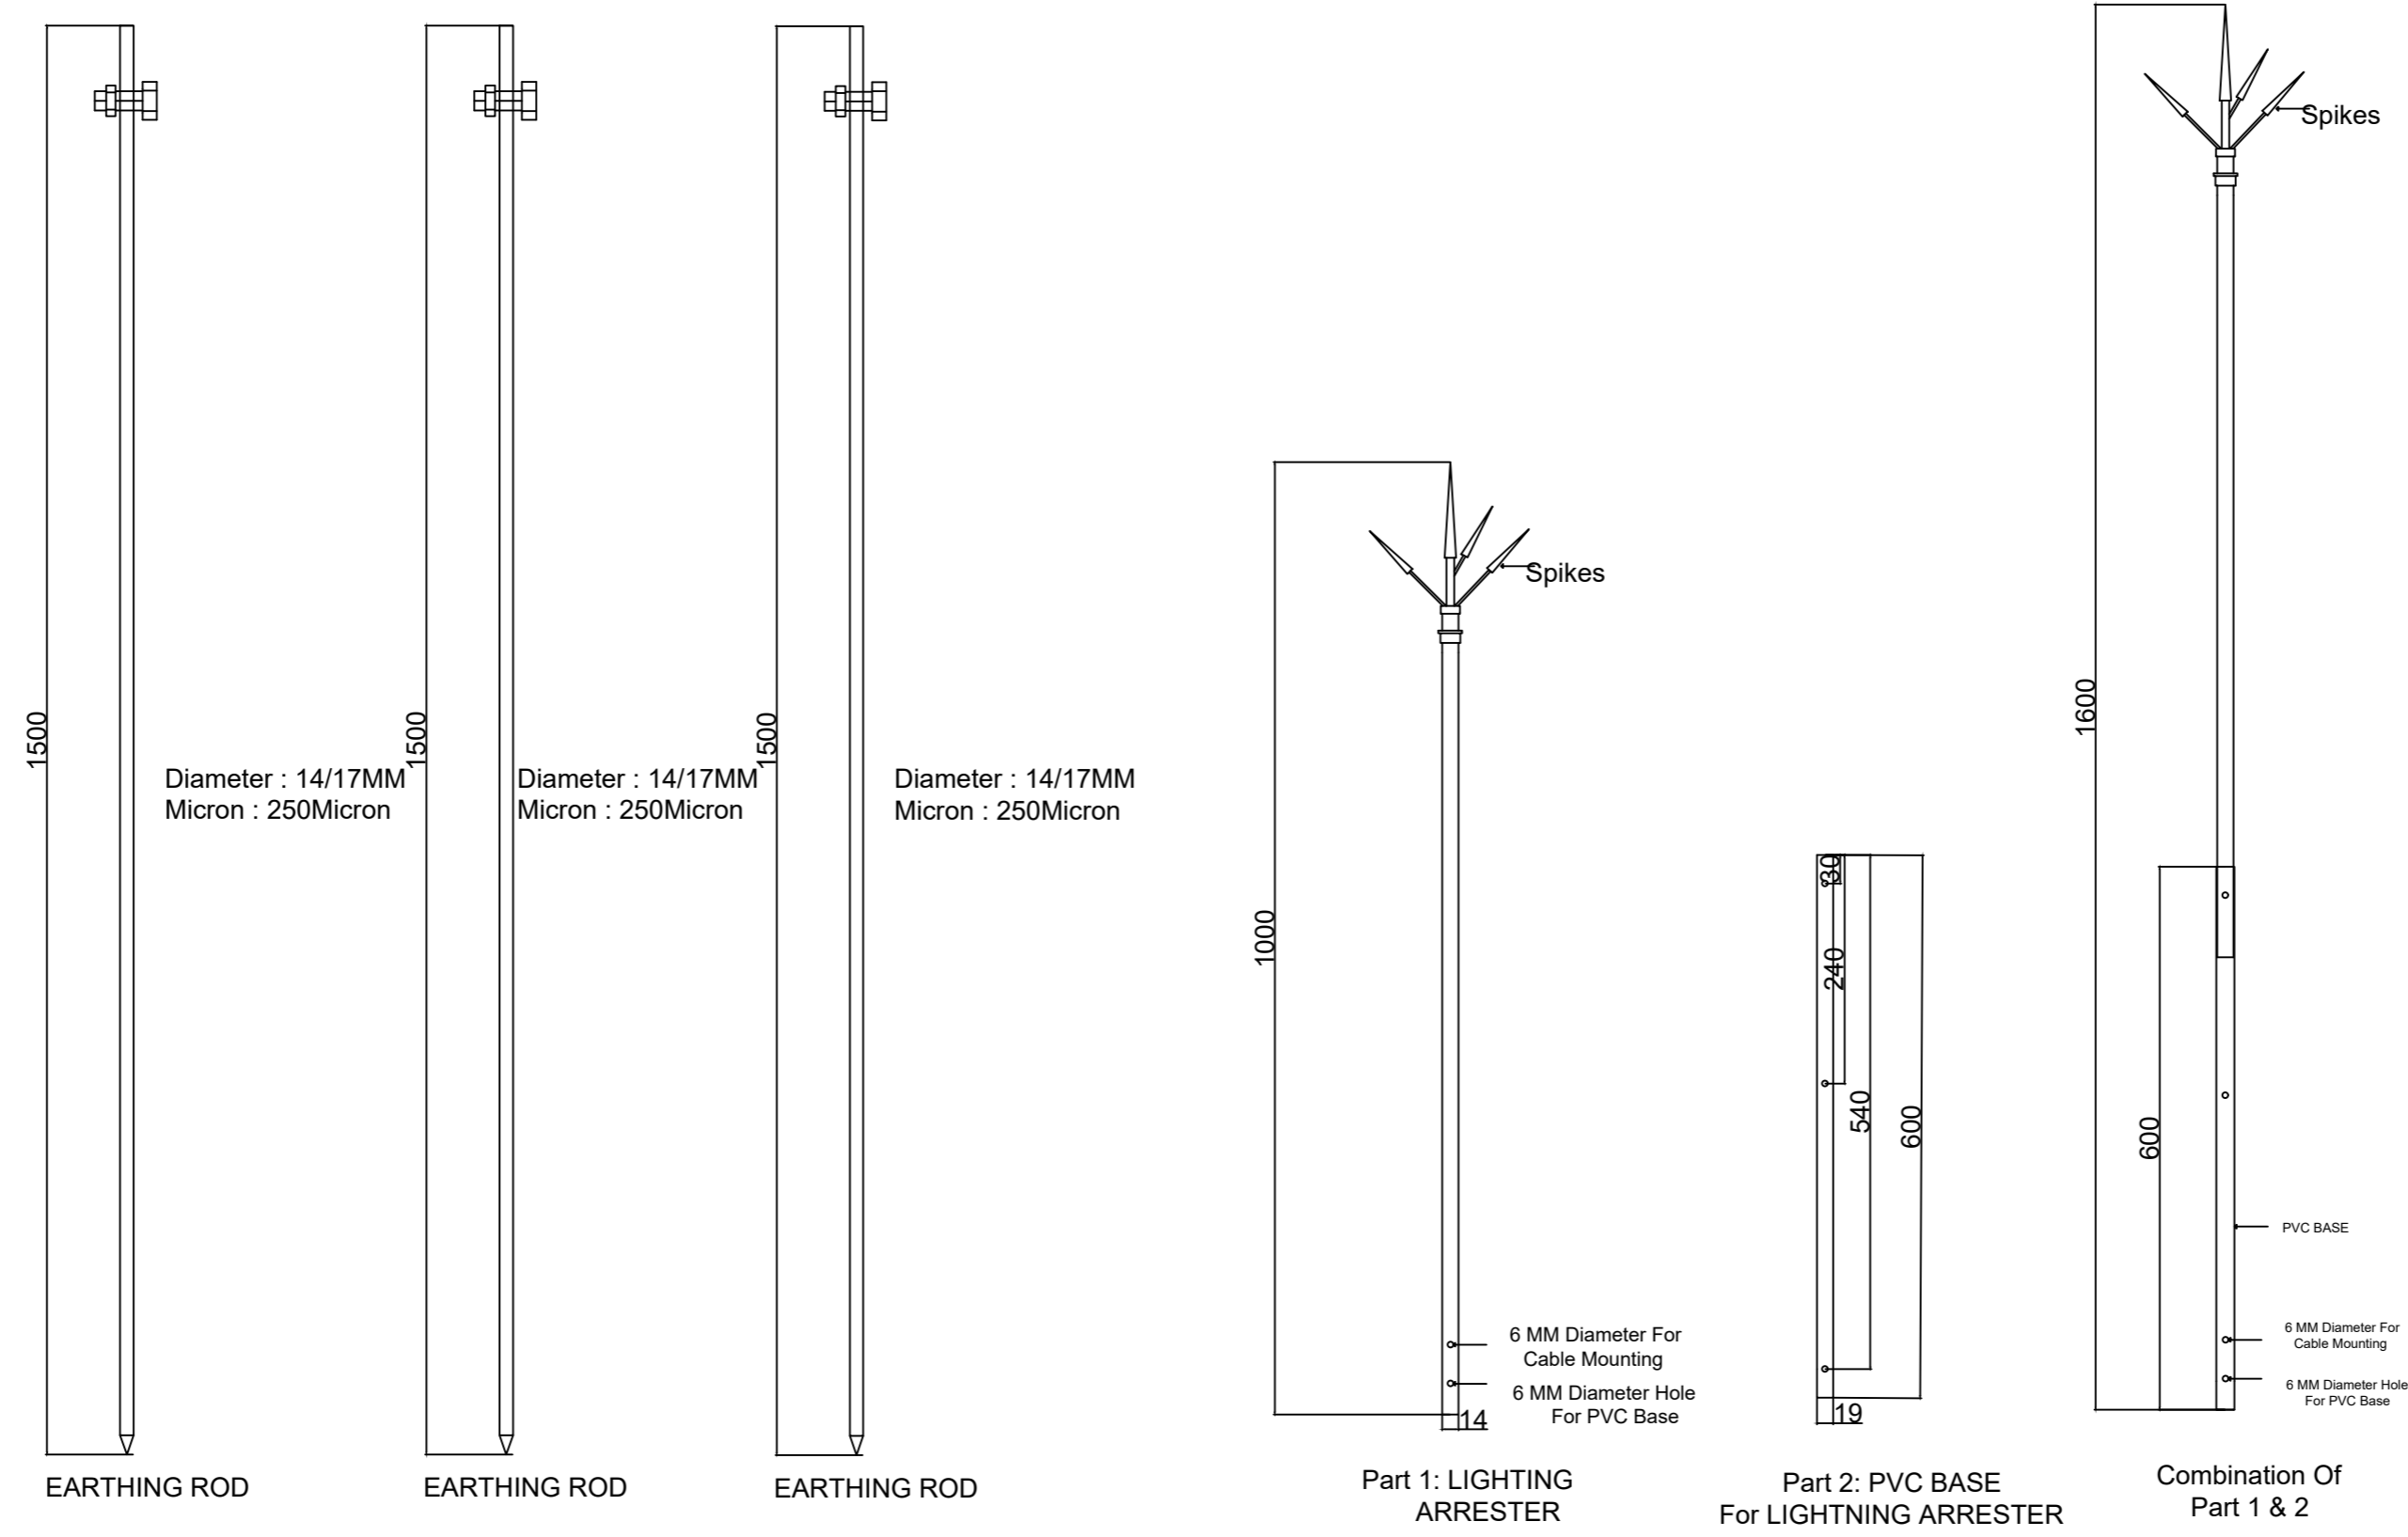

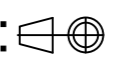


PROPERTY AND CONFIDENTIAL THE INFORMATION CONTAINED IN THIS DRAWING IS THE SOLE PROPERTY OF KSQUARE ENERGY ANY REPRODUCTION IN PART OR AS A WHOLE, THE WITHOUT THE WRITTEN PERMISSION OF KSQUARE ENERGY IS PROHIBITED.



- The Solar Earthing Kit Includes
1. Earthing Rod Diameter 14/17 MM
  2. LA Rod Of 14MM Diameter & LA Spikes
  3. LA PVC Base.
  4. Mounting Kit (5 Bolt , 5 Nut ,2 Jasadi Khilla)

					 <p><b>KSQUARE ENERGY</b> A - 301 , SIGNATURE 2 , SAEKHEJ SANAND CROSS ROAD, SARKHEJ, OFF. SG HIGHWAY AHMEDABAD, GUJARAT.</p>	ALL DIMENSIONS ARE IN MM TOLLERANCE ON FAB ITEM: (UNLESS OTHERWISE SPECIFIED) OVERALL DIMENSIONS: ± MM HOLE CENTERS: ± 1.0MM HOLE DIAMETER: ± 0.5MM					
01	29/11/2019					DESIGNED		CHECKED	KS		
REV	DATE :	DESCRIPTION	CHD	APD		TITLE :	PGVCL Earthing Kit				
CLIENT :					DRAWING NO :	01		DRAWN	MD	APPROVED	
PROJECT :		Earthing Kit Drawing			RELEASED FOR	<input checked="" type="checkbox"/> APPROVEMENT	PROJECTION :		SHEET : 01	REV -01	